



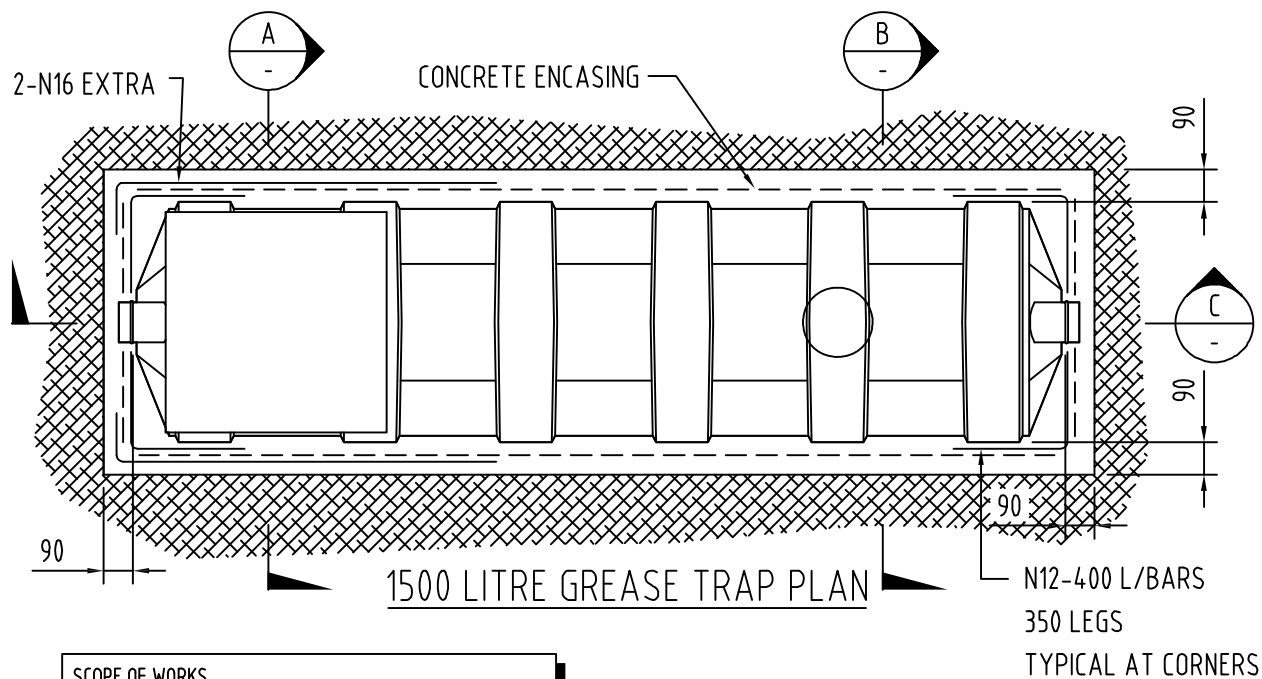

- SCOPE OF WORKS**
1. CARRY OUT EXCAVATION ENSURING SIDES OF EXCAVATION ARE MAINTAINED IN A STABLE CONDITION AT ALL TIMES.
 2. POUR CONCRETE BASE SLAB INCLUDING REINFORCEMENT. CONCRETE STRENGTH TO BE 25 MPa MINIMUM.
 3. INSTALL GREASE TRAP IN POSITION ON CONCRETE BASE.
 4. PLACE PERIMETER REINFORCING FABRIC AND POUR CONCRETE ENCASING. CONCRETE STRENGTH TO BE 25 MPa MINIMUM.

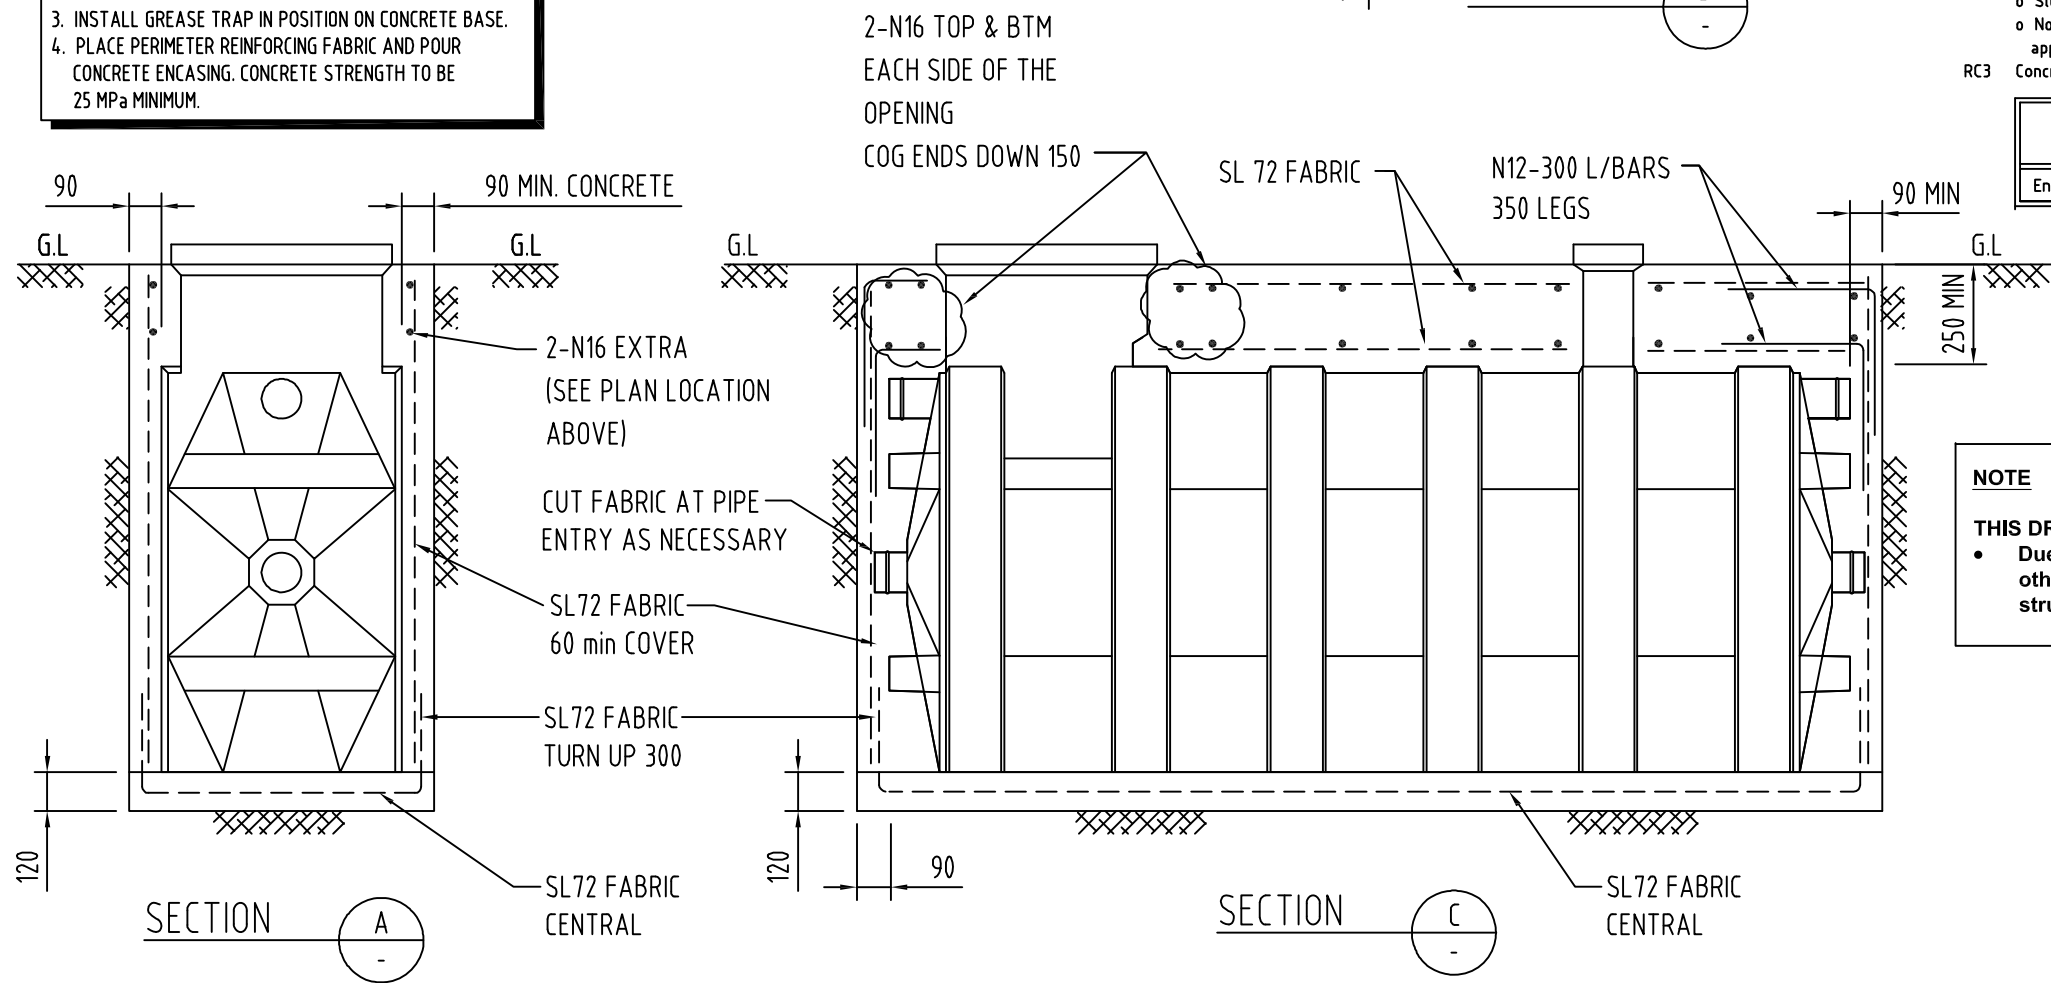

- GENERAL**
- RG1 These drawings shall be read in conjunction with all other consultants' drawings and specifications and with such other written instructions as may be issued during the course of the contract. Any discrepancy shall be referred to the Engineer and be resolved before work proceeds.
- RG2 All materials and workmanship shall be in accordance with the requirements of the current SAA codes noted below and with the By-Laws and Ordinances of the relevant building authorities as they relate specifically to structure, except where varied by the project specification.
- RG3 All work shall be carried out in compliance with the requirements of Work Cover and the OH & S Act.
- RG4 All dimensions shown shall be verified by the Builder on site. Engineer's drawings shall not be scaled for dimensions.
- RG5 During construction the Builder shall maintain safe and stable the structure and neighbouring structures. No part shall be overstressed. Temporary bracing shall be provided by the Builder to keep the works and excavations stable at all times.
- RG6 Unless noted otherwise, all levels are in metres and all dimensions are in millimetres.
- RG7 The documents have been produced on the presumption that the works will be constructed by a licensed Builder. If it is proposed to construct by Owner Builder, additional specification and detailing may be required.

- CONCRETE:**
- RC1 All workmanship and materials shall be in accordance with AS3600 current edition with amendments, except where varied by the contract documents.
- RC2 Unless noted otherwise:
- o Maximum aggregate size shall be 20mm
 - o Slump during placing shall be 80mm
 - o No admixtures shall be used in concrete unless approved in writing
- RC3 Concrete shall comply with the following:

Element	Cover (mm)		28 Days(MPa)		Cement Type	Notes
	Int	Ext	Int	Ext		
Encasing	60	60	32	32	GP	-

NOTE

THIS DRAWING IS AN EXAMPLE OF STRUCTURAL REQUIREMENTS ONLY

- Due to varying site specific requirements, Concrete encasing and other elements of structural design are to be certified by a qualified structural engineer.

	</
--	--	----