


HALGAN MGTA4000-VIC ABOVE GROUND DETAIL

Notes

- General
 - Vessel constructed from Polyethylene.
 - The MGTA is to be installed in a location that will not cause a nuisance, obstruct fire access, cannot be vandalised or be damaged by vehicles.
 - The MGTA must have ease of access to pumpout point for maintenance.
 - A hose tap fitted with RPZD backflow protection (as per AS/NZS 3500) must be installed within 5 metres of the grease trap for maintenance and cleaning.
 - Non-standard installations require Halgan approval.
- Installation above ground
 - The MGTA is to be supported on a 100mm thick concrete pad or structural floor slab.
 - Any maintenance platform must be installed in accordance with Australian Standard 1657 allowing safe access while inspecting and maintaining the MGTA.
 - All pipes connecting to the MGTA shall be fully supported; there shall be no stress on the tank connections.
 - All stormwater must be diverted away from the MGTS to prevent undermining of foundation.

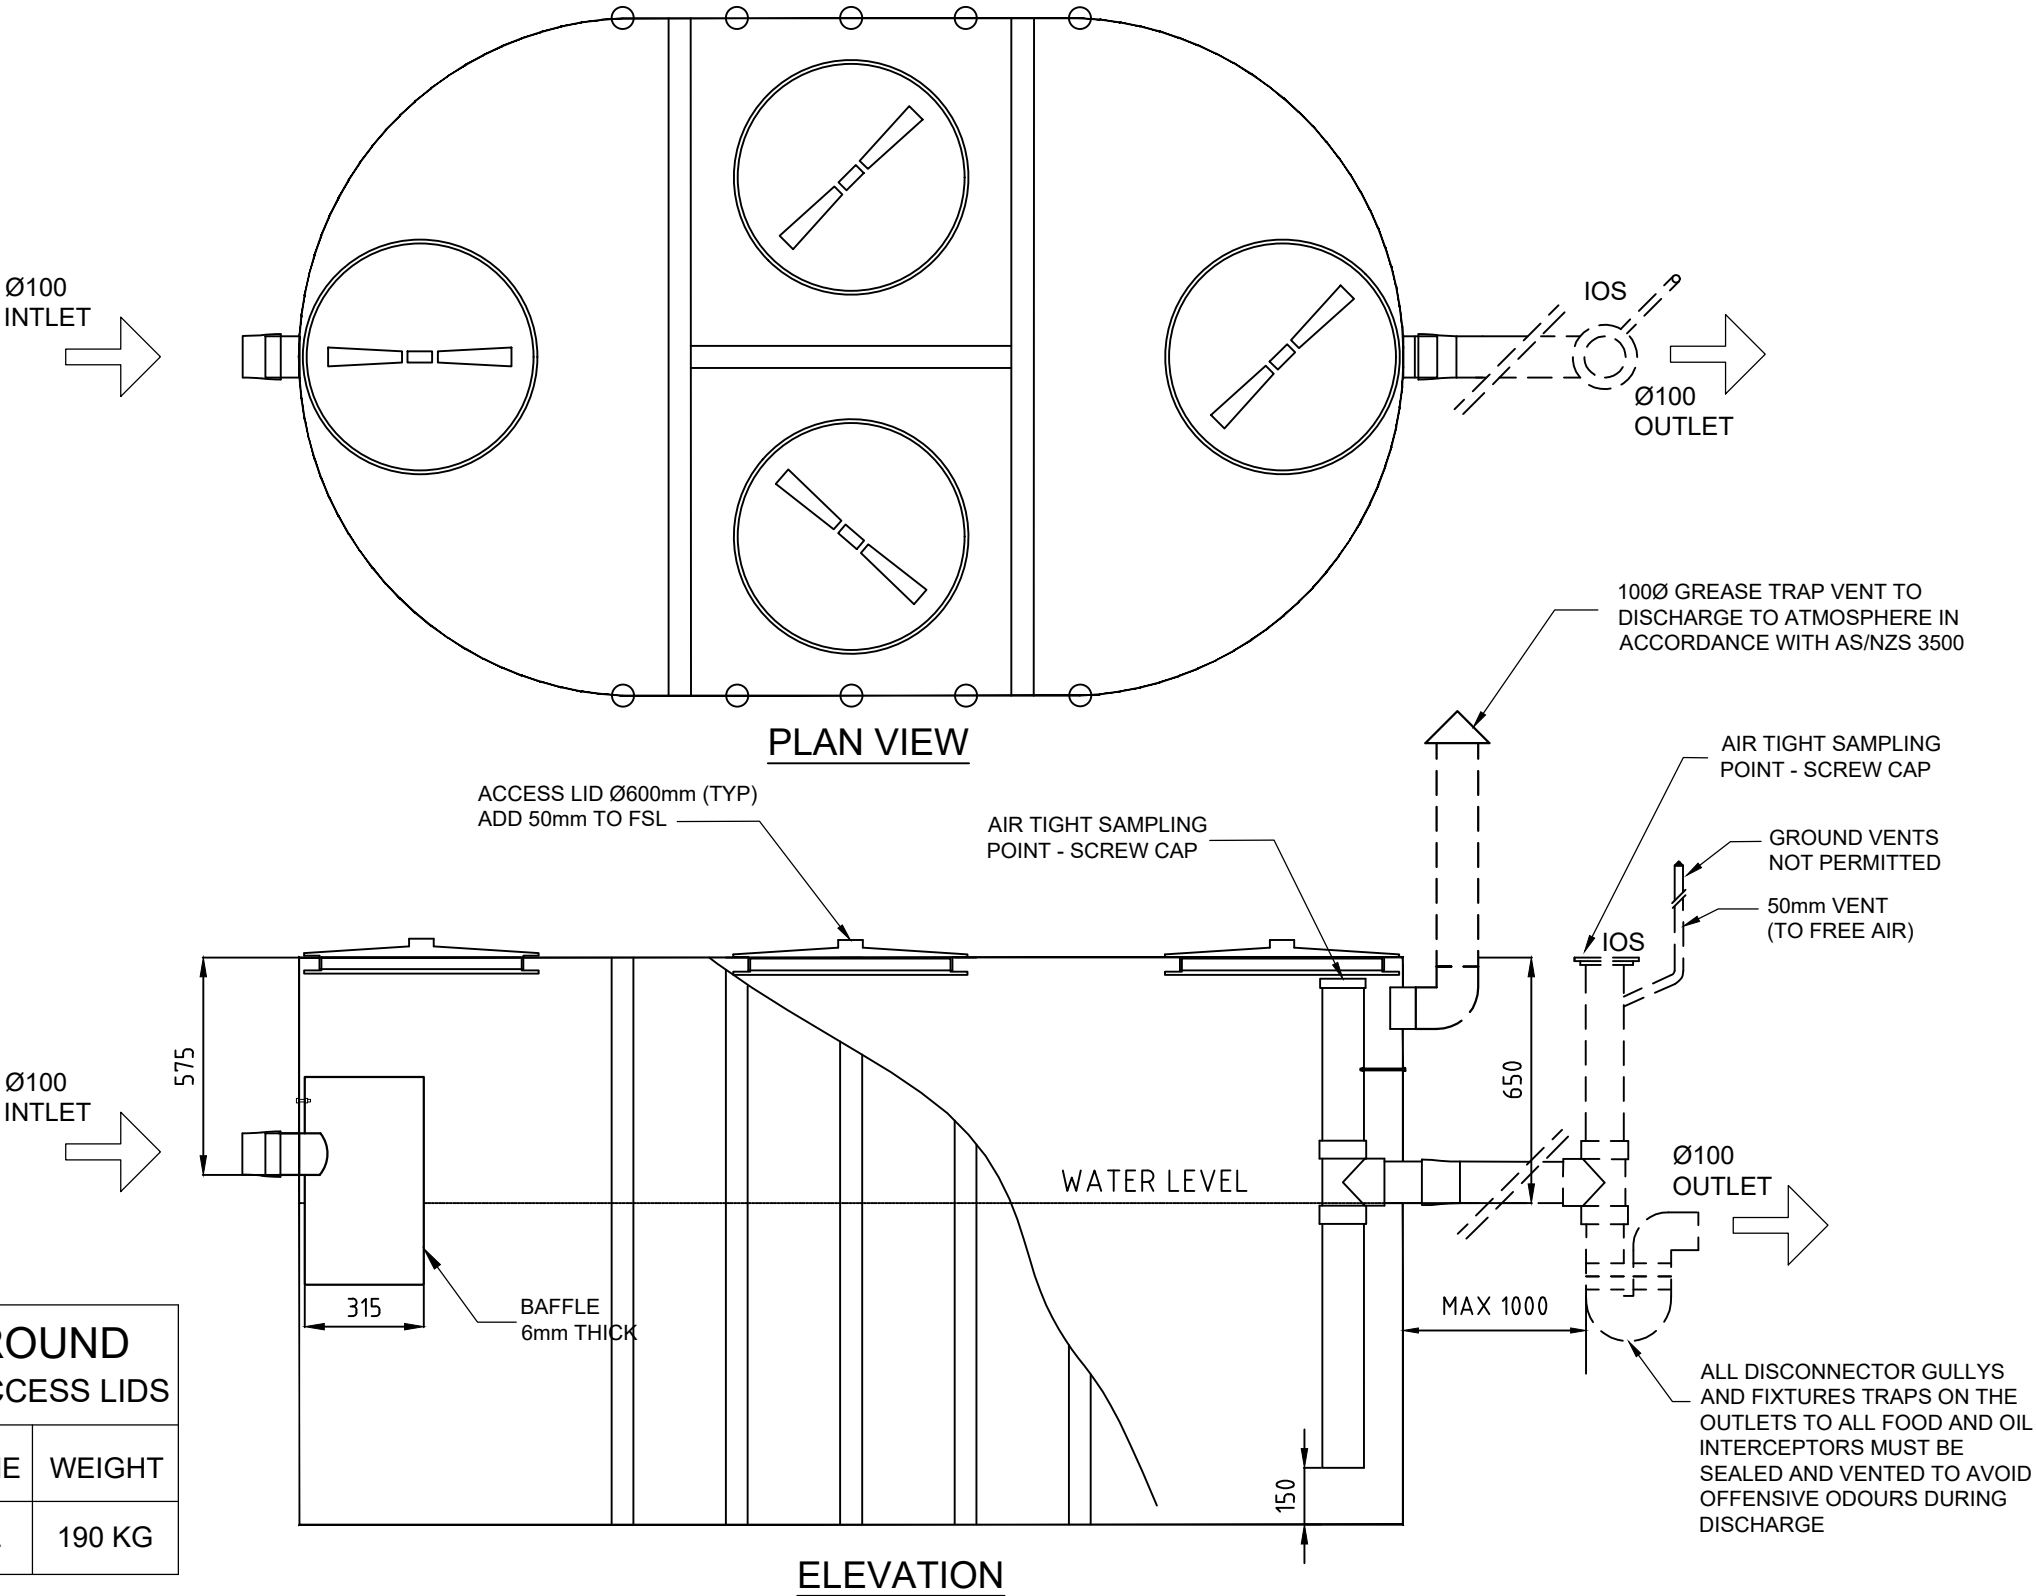

HALGAN MGTA4000-VIC ABOVE GROUND					
DIMENSIONS DO NOT INCLUDE PIPEWORK OR ACCESS LIDS					
MODEL	HEIGHT	WIDTH	LENGTH	VOLUME	WEIGHT
MGTA4000-VIC	1550mm	1850mm	3100mm	4000 L	190 KG

	</
--	--	----